

OFFICIAL RECORDS OF  
MARICOPA COUNTY RECORDER  
HELEN PURCELL

99-0131598 02/10/99 03:48

IRENE 5 OF 6

71736-SUP002

**SUPPLEMENT AGREEMENT NO. 2  
TO INTERGOVERNMENTAL AGREEMENT NO. 95-PWCA-028  
BETWEEN THE CITY OF PHOENIX AND THE CITY OF GOODYEAR  
FOR SHARING OF TELECOMMUNICATIONS FACILITIES**

Pursuant to Intergovernmental Telecommunications Facilities Sharing Agreement No. 95-PWCA-028 ("Sharing Agreement") entered into as of the 8<sup>th</sup> day of June, 1995, the CITY OF PHOENIX and the CITY OF GOODYEAR enter into this site-specific agreement which shall be a supplement ("Supplement No. 2") to the Sharing Agreement.

SITE:

Goodyear Fire Station #2 located at 10701 South Estrella Parkway, Goodyear, Arizona 85338. Goodyear grants Phoenix permission to use an existing building and 48 foot guided tower at the Fire Station location for the installation of radio receivers, antenna and associated equipment. All power, air conditioning, lighting, required building penetrations, telephone facilities, et cetera shall be provided by Goodyear as required by Phoenix. The cost for providing the space and utilities shall be borne by Goodyear. The costs for installation this equipment shall be passed on to the CITY OF GOODYEAR through Phoenix Fire.

TOWER:

Goodyear grants Phoenix permission to install a single antenna on the existing 48 foot tower belonging to Goodyear at the Fire Station #2 location. All work performed in installing the Antenna shall comply with good engineering and installation practices and building codes.

TERM:

The term of Supplement No. 2 shall be for five years, commencing on November 1, 1998 and ending on November 1, 2003.

OPTION TO EXTEND:

PHOENIX shall have the option to extend this site-specific agreement for one additional five year term under the same terms and conditions as stated in this Supplement No. 2 and in the Sharing Agreement and any intervening amendments thereof. PHOENIX shall give GOODYEAR written notice of its intentions to extend the terms of this Supplement No. 2 at least sixty (60) days prior to the expiration of this Supplement No. 2.

990161596

**SUPPLEMENT AGREEMENT NO. 2  
TO INTERGOVERNMENTAL AGREEMENT NO. 95-PWCA-028  
BETWEEN THE CITY OF PHOENIX AND THE CITY OF GOODYEAR  
FOR SHARING OF TELECOMMUNICATIONS FACILITIES**

---

TERMINATION:

GOODYEAR, as the owner of the Fire facility may terminate this Supplement No. 2 or PHOENIX's use of the facility at any time by giving no less than three hundred sixty-five (365) days written notice to PHOENIX. PHOENIX, not owning the Fire facility may terminate this Supplement No. 2 or its use of GOODYEAR's Fire facility at any time by giving no less than one hundred eighty (180) days written notice to GOODYEAR. Unless sooner terminated, this Supplement No. 2 and any extensions hereof shall automatically terminate upon termination of the Sharing Agreement.

INSTALLATION:

PHOENIX shall install two racks of equipment in the GOODYEAR Fire Station No. 2 facility consisting of:

- ◆ Five (5) Phoenix Fire Radio Receivers:
  - Fire 1 – 154.19 Mhz
  - Fire 2 – 154.25 Mhz
  - Fire 3 – 154.07 Mhz
  - Fire 8 – 153.77 Mhz
  - Fire 9 – 155.67 Mhz
- ◆ One Antenna with associated accessories, to be installed on the existing GOODYEAR tower.
- ◆ A Battery Plant with Charging Unit.

GOODYEAR shall bear the cost of providing PHOENIX:

- ◆ One leased T1 from Goodyear Fire Station No. 2 back to Phoenix Fire Operations located at 150S 12<sup>th</sup> St., Phoenix, AZ.
- ◆ Use of the existing telephone line to provide site equipment alarm dialup telephone reporting.
- ◆ Installation of one 120VAC, 20 amp, electrical outlet, twist lock in location as shown on drawing number GDYR-04001-A, attached.

REMOVAL OF EQUIPMENT:

PHOENIX shall remove their property upon termination by either city.

FREQUENCY PROTECTION:

PHOENIX shall be responsible for resolving interference problems generated by PHOENIX owned equipment which affect existing frequencies employed by GOODYEAR, and shall bear the cost of such resolution.

99-01598

**SUPPLEMENT AGREEMENT NO. 2  
TO INTERGOVERNMENTAL AGREEMENT NO. 95-PWCA-028  
BETWEEN THE CITY OF PHOENIX AND THE CITY OF GOODYEAR  
FOR SHARING OF TELECOMMUNICATIONS FACILITIES**

**MAINTENANCE:**

Communications equipment installed at the site shall be maintained by the owner. GOODYEAR shall provide unescorted access to the site by PHOENIX ITD Radio Communication Services personnel for preventive and corrective maintenance activities. Preventive and corrective maintenance performed by either city that may affect the other city's service shall be coordinated between the cities prior to the start of work. Service interruptions shall be kept to an absolute minimum.

This Supplement No. 2 shall become effective as of the date it is filed with the Arizona Maricopa County Recorder.

CITY OF PHOENIX  
A Municipal Corporation  
Frank Fairbanks,  
City Manager

CITY OF GOODYEAR  
A Municipal Corporation  
Stephen Cleveland,  
City Manager

By: 


Danny W. Murphy  
Information Technology Director

By: 

Date: 10/13/98

Date: 11/1/98

ATTEST:

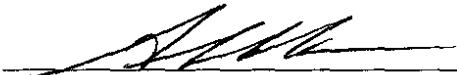  
City Clerk


ATTEST:

  
City Clerk


**ACTING**

In accordance with A. R. S. Section 11-952 this Supplement No. 2 has been reviewed by the undersigned attorney who has determined that this Supplement No. 2 is in proper form and within the powers and authority granted to the City of Phoenix under the laws of the State of Arizona.


In accordance with A. R. S. Section 11-952 this Supplement No. 2 has been reviewed by the undersigned attorney who has determined that this Supplement No. 2 is in proper form and within the powers and authority granted to the City of Goodyear under the laws of the State of Arizona.

  
Acting City Attorney *MS*


Date: 10/14/98

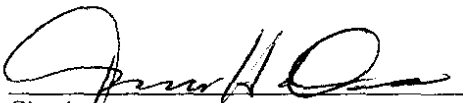  
City Attorney

Date: 11/17/98

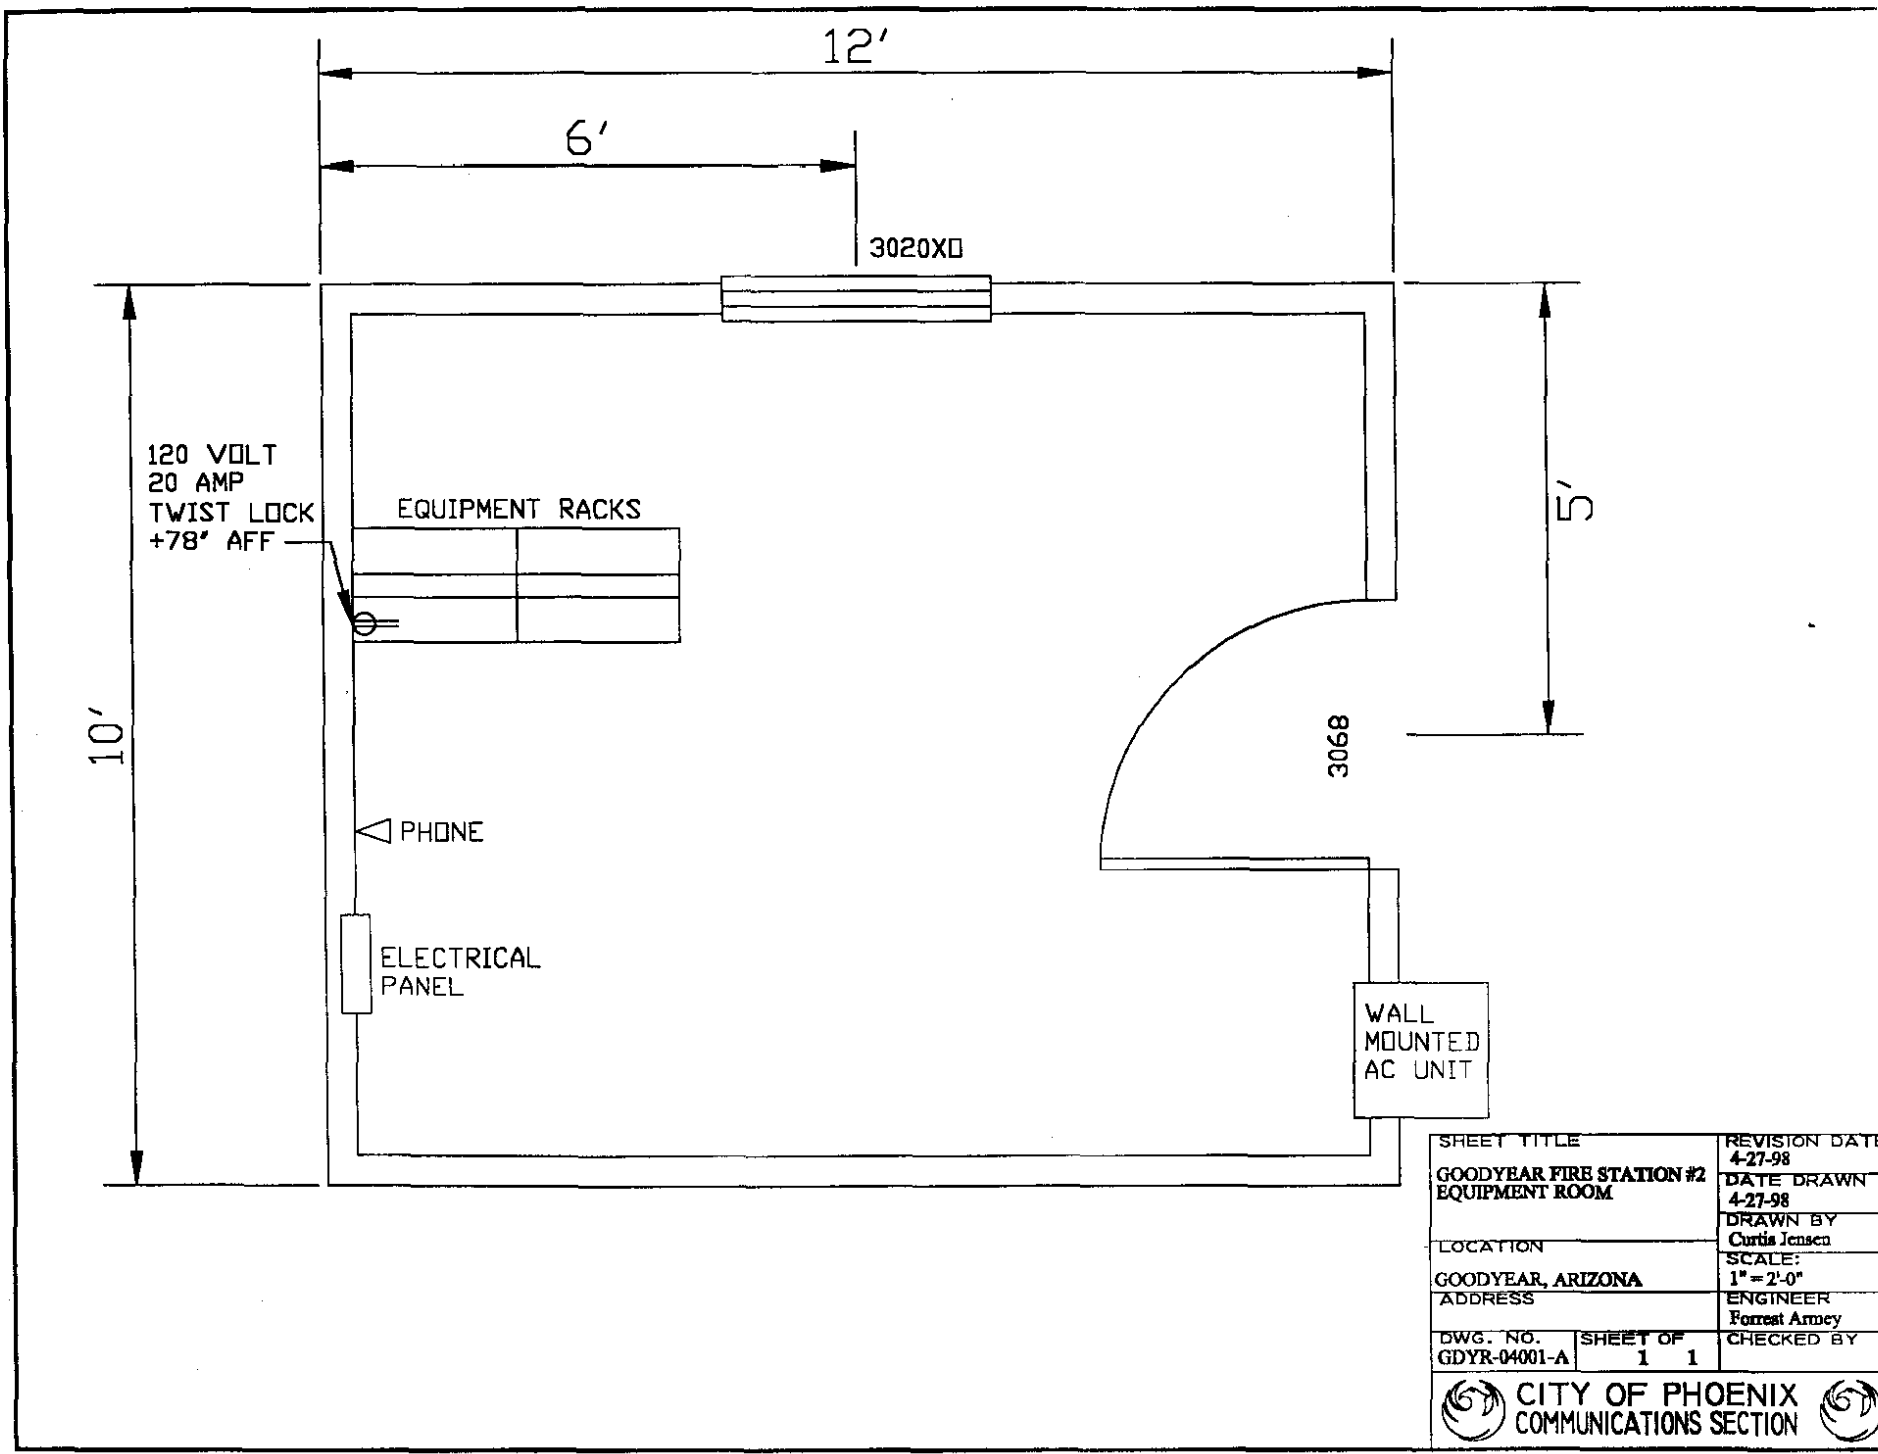

|  |  |               |
|--|--|---------------|
| SHEET TITLE                                |  | REVISION DATE |
| GOODYEAR FIRE STATION #2<br>EQUIPMENT ROOM |  | 4-27-98       |
| LOCATION                                   |  | DATE DRAWN    |
| GOODYEAR, ARIZONA                          |  | 4-27-98       |
| ADDRESS                                    |  | DRAWN BY      |
| DWG. NO.<br>GDYR-04001-A                   |  | Curtis Jensen |
| SHEET OF                                   |  | SCALE:        |
| 1 1  |  | 1" = 2'-0"    |
| CHECKED BY                                 |  | ENGINEER      |
|  |  | Forrest Arney |

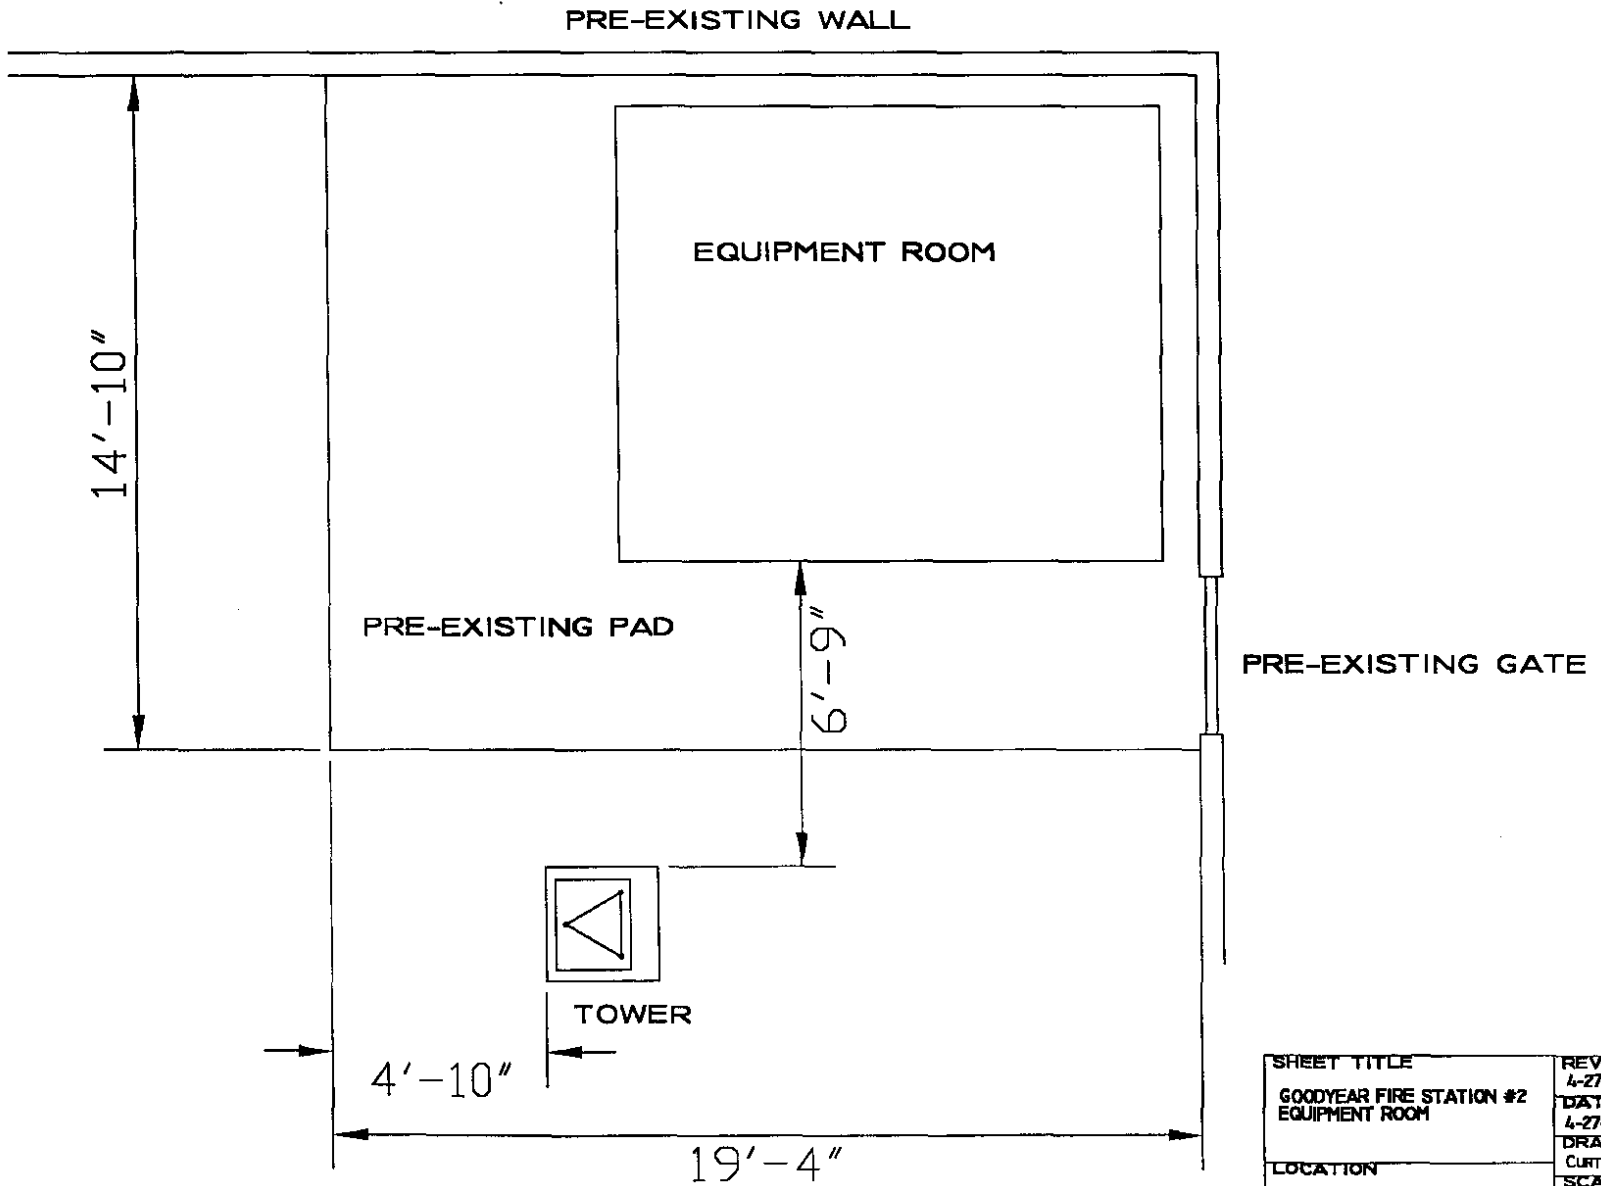

|  |          |               |
|--|----------|---------------|
| SHEET TITLE                                |          | REVISION DATE |
| GOODYEAR FIRE STATION #2<br>EQUIPMENT ROOM |          | 4-27-98       |
| LOCATION                                   |          | DATE DRAWN    |
| GOODYEAR, ARIZONA                          |          | 4-27-98       |
| ADDRESS                                    |          | DRAWN BY      |
|  |          | CURTIS JENSEN |
| DWG. NO.                                   |          | SCALE:        |
| GOYR-01001-A                               | SHEET OF | 1" = 4'-0"    |
|  |          | ENGINEER      |
|  |          | FORREST ARMY  |
|  |          | CHECKED BY    |